
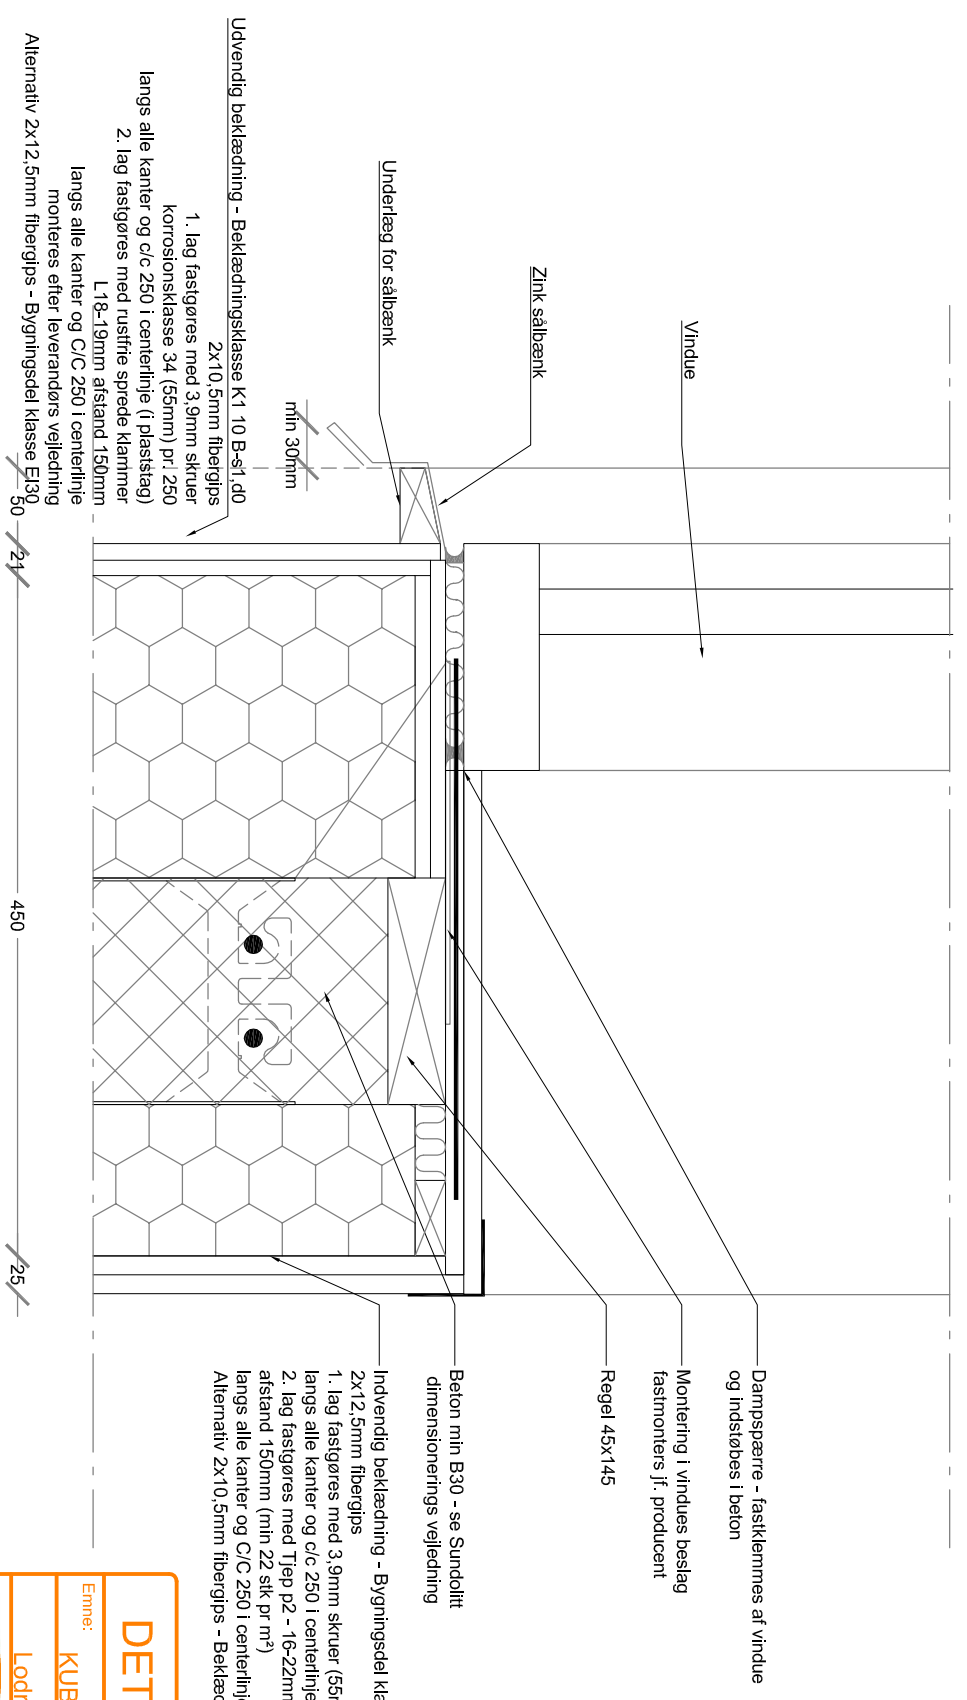


# KUB 10 RET - element H=600mm

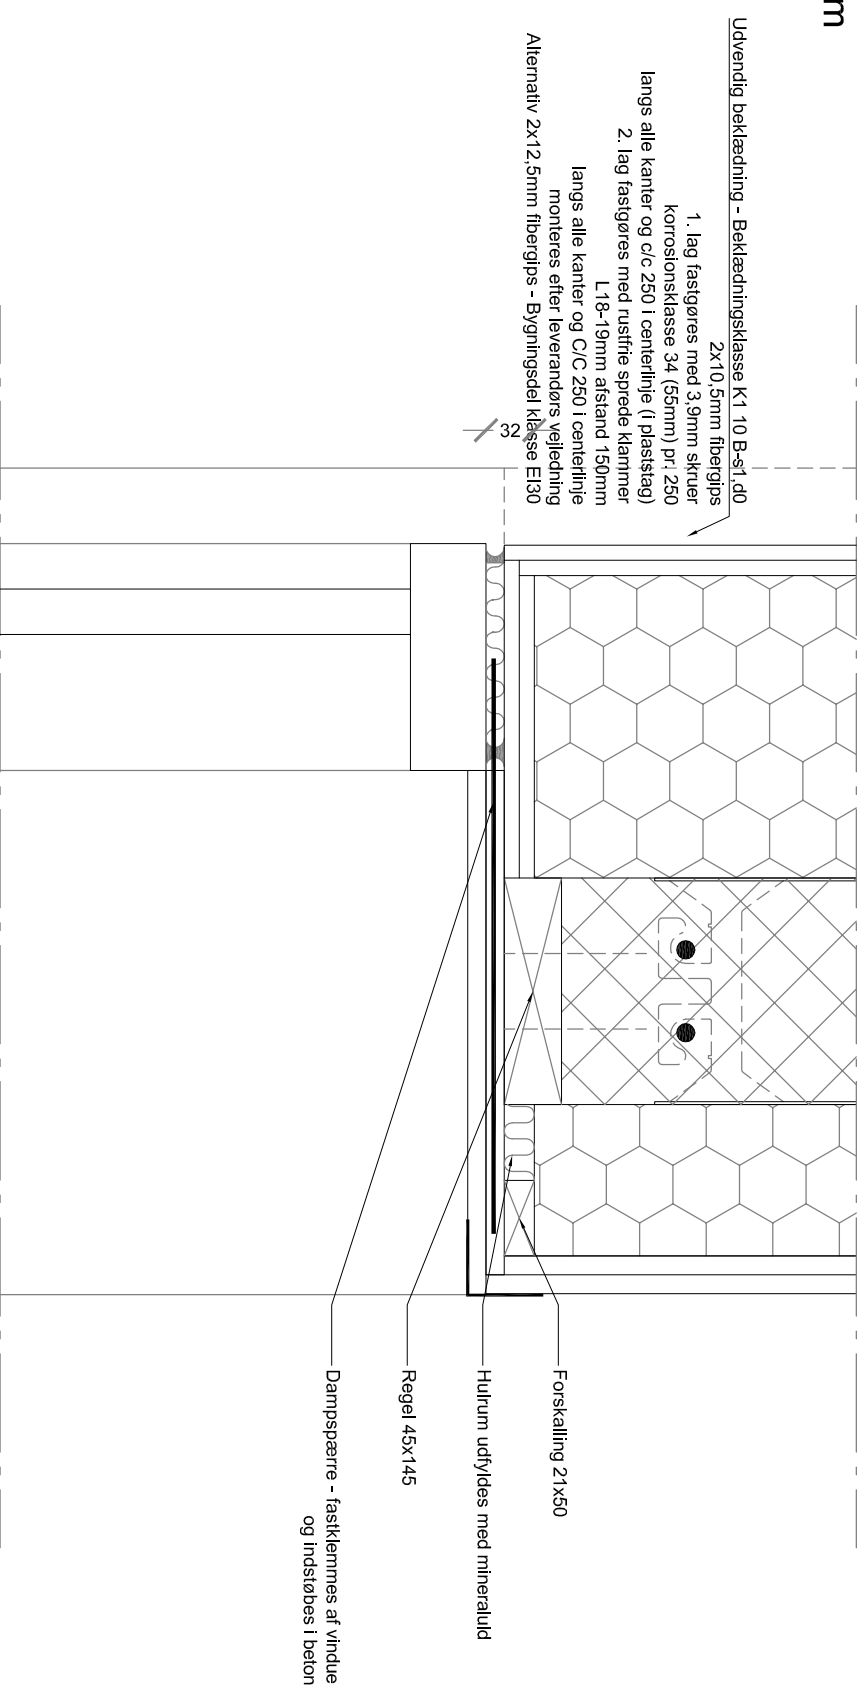

<b>DETALJE</b>		Tegnr.: <b>K.2.05</b>	
Emne:	<b>KUB-Element Normalsnit</b>	Dato:	<b>01.01.2019</b>
Lodret snit v. vindue		Mål:	<b>1:5</b>
Industrivej 8, 3550 Slangerup		Tlf.: 7011 1020	
Krog Skolevej 3, 7190 Billund		E-mail: tag@sundolitt.com	
Silkeborgvej 14-16, 8800 Viborg			